


P.Č.	DRUH LATINSKY	DRUH ČESKY	KS
1	Spiraea japonica 'Crispa'	tavolník japonský	70
2	Spiraea betulifolia 'Tor'	tavolník březolistý	69
3	Spiraea japonica 'Little Princess'	tavolník japonský	70
4	Potentilla fruticosa 'Goldkissen'	mochna křovitá	70
5	Potentilla fruticosa - 'Pink'	mochna křovitá	69
6	Potentilla fruticosa - 'Abbotwood'	mochna křovitá	70
7	Potentilla fruticosa - 'Floppy Disk'	mochna křovitá	69
8	Spiraea japonica 'Golden Princess'	tavolník japonský	69

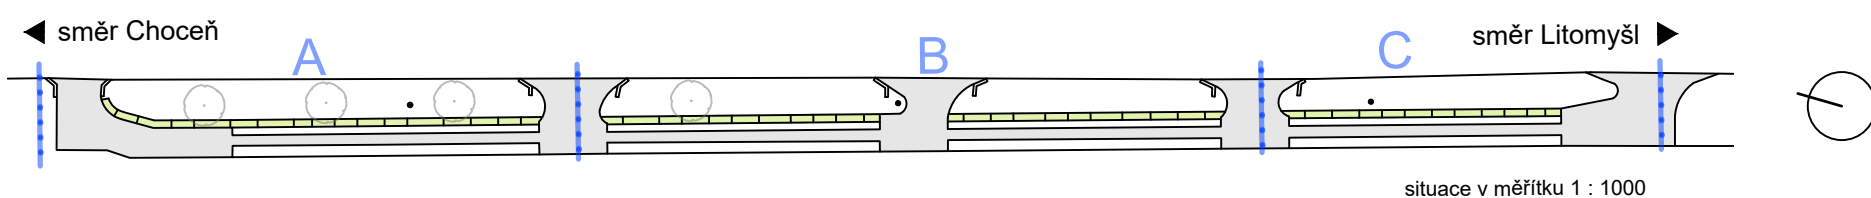

AUTOR	Jan Vavřín - ARS Litomyšl
VYPRACOVAL	Jan Vavřín - ARS Litomyšl
PROJEKTANT	Ing. Hana Andrllová
ZAK. ČÍSLO	09/2018
INVESTOR	obec Kosořín

AKCE	Veřejná zeleň v Kosoříně	
Osazovací plán	FORMÁT	2 x A4
	MĚŘÍTKO	1 : 250
	DATUM	IX/2018
		Č. VÝKRESU 3